



MOUNT ZION HIGH SCHOOL ADDITION - SITE PLAN

SCALE: 1" = 80'-0"



E

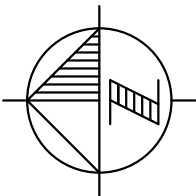

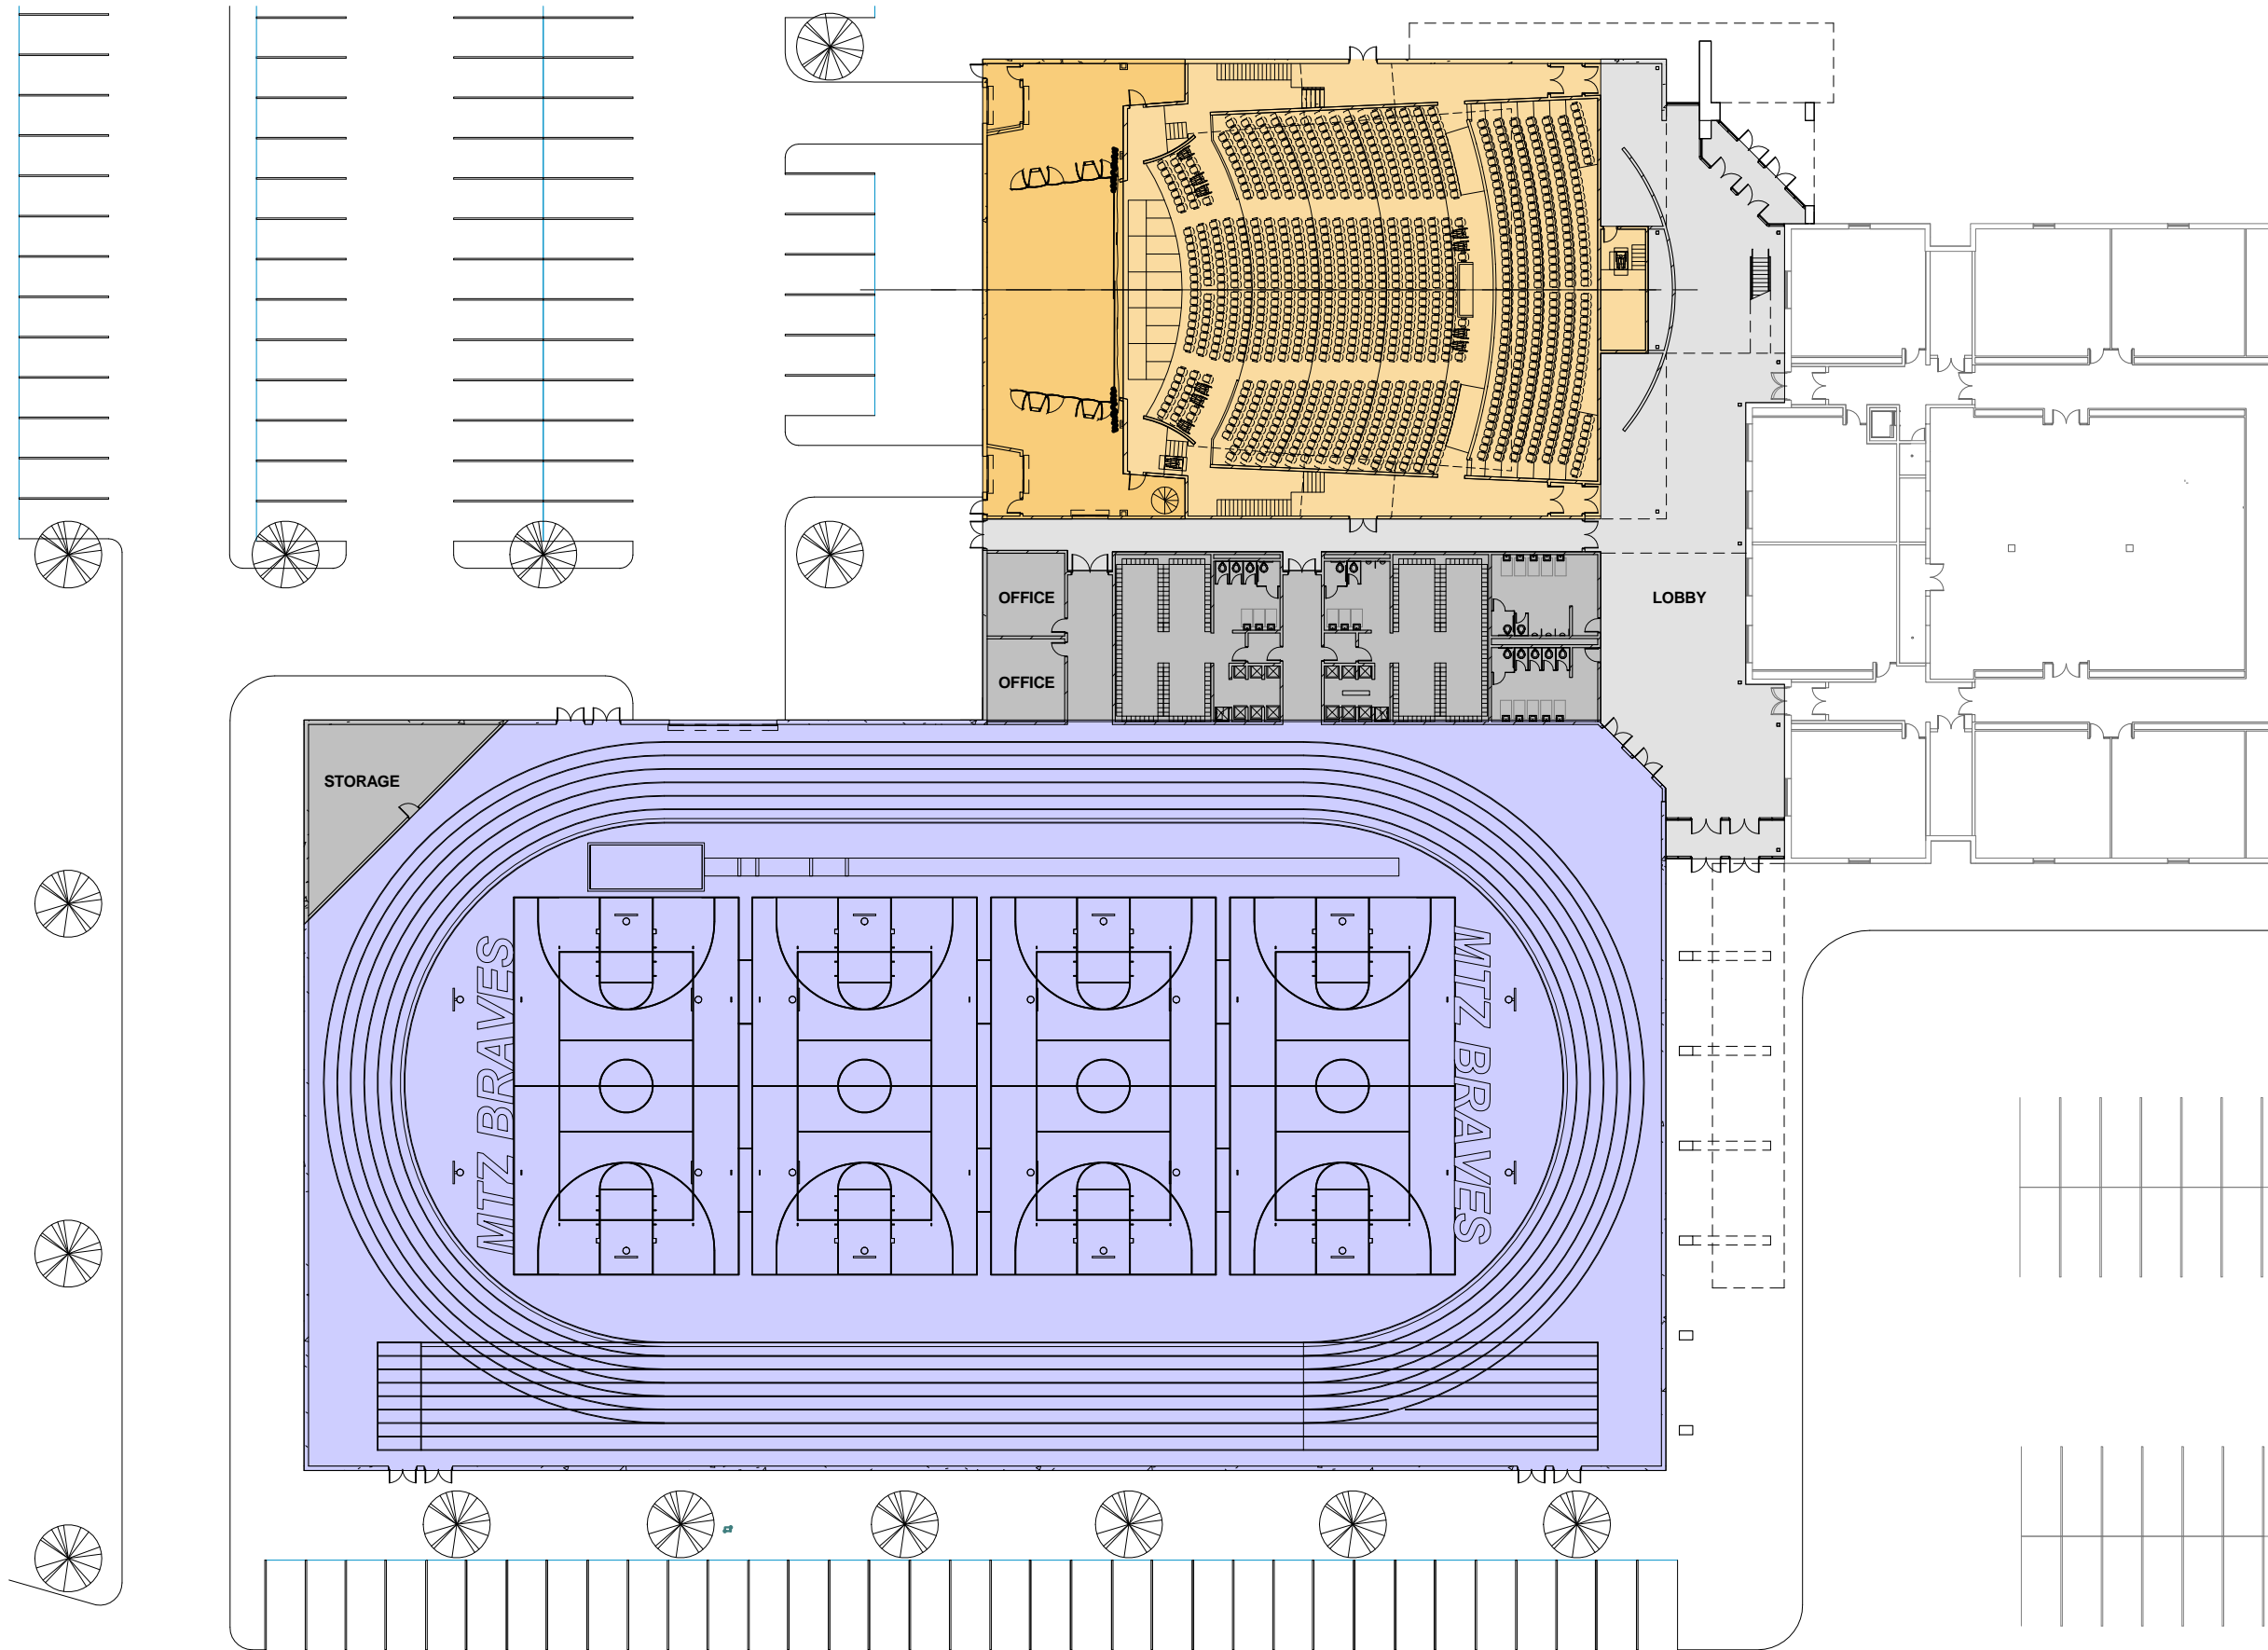

MOUNT ZION HIGH SCHOOL ADDITION - FIRST FLOOR PLAN

SCALE: 1" = 40'-0"

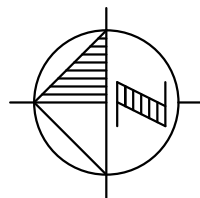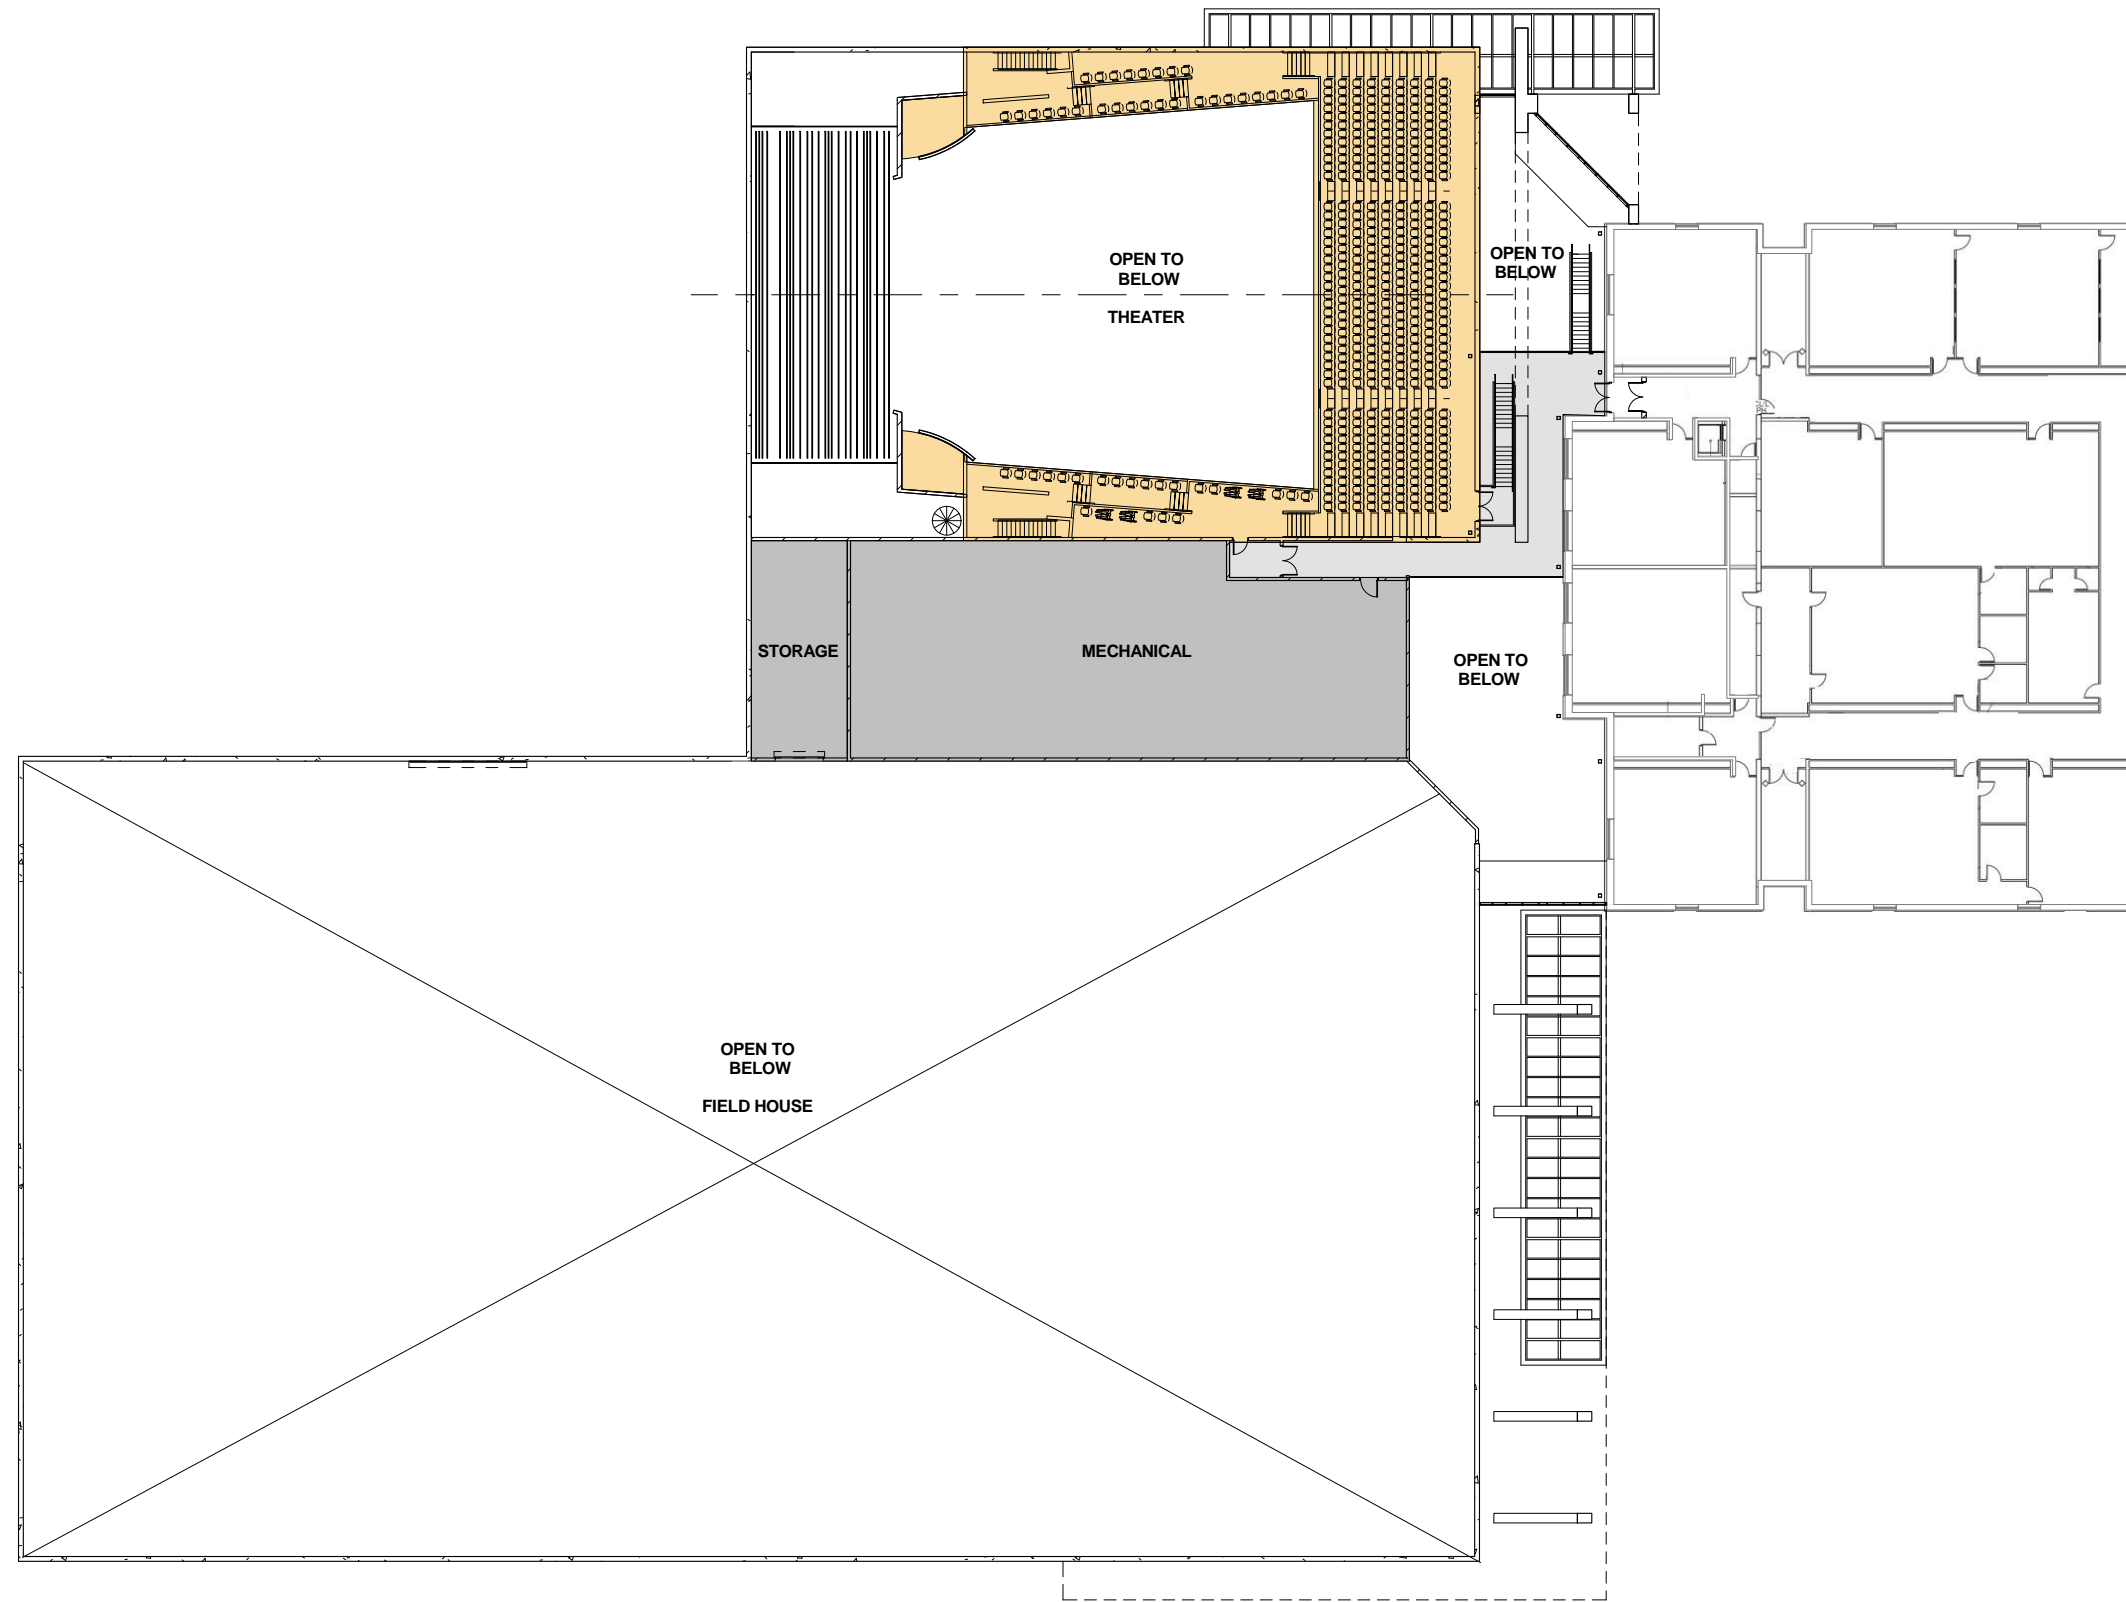


MOUNT ZION HIGH SCHOOL ADDITION - SECOND FLOOR PLAN  
SCALE: 1" = 40'-0"



VIEW OF THEATER ENTRY FROM SOUTHEAST



VIEW OF THEATER AND FIELD HOUSE FROM NORTHEAST

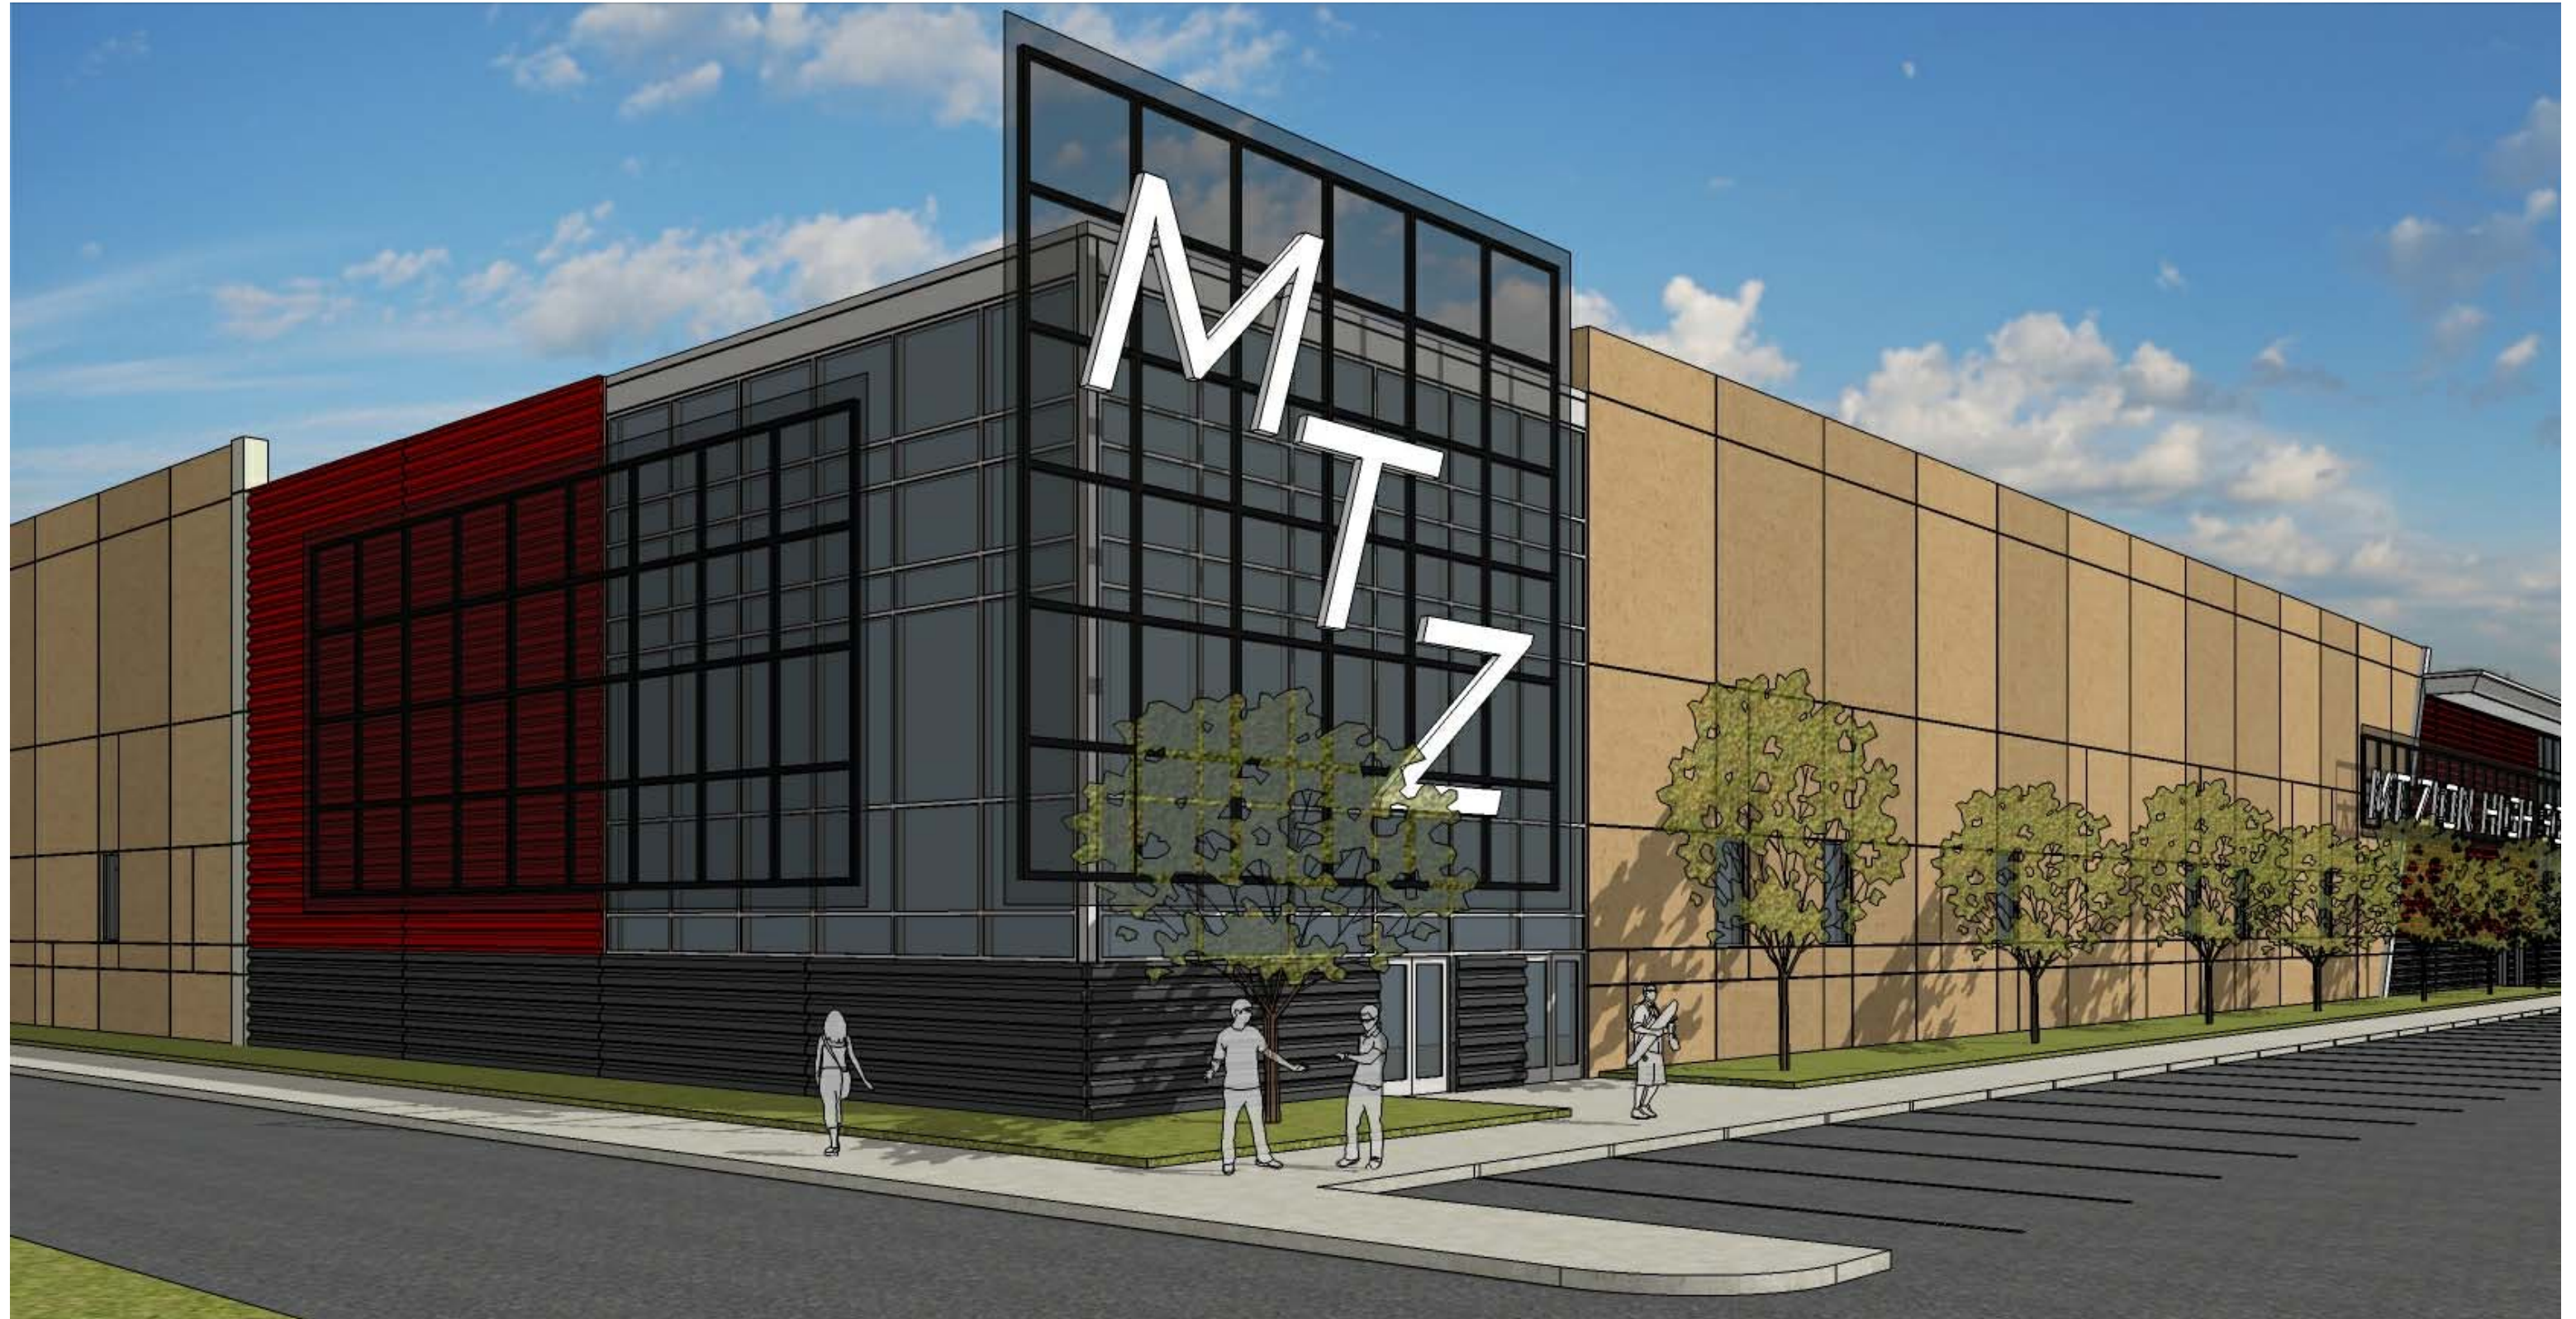

VIEW OF FIELD HOUSE FROM NORTHWEST

